

Preliminary

GIA	ft ²
GROUND	2574.7
FIRST	1461.7
SECOND	1182.9
TOTAL	5219.3

The copyright in this drawing is owned by Gaunt Francis Architects. It is to be used only for the project for which it is prepared. It is not to be used for any other project without the written consent of Gaunt Francis Architects.

Client
Lakes By Yoo

Project
Development at Lechdale
Cotswolds

Preliminary

Title
Woodland Barn with Courtyard
Type C

Proposed

Drawing No	Rev	Drawn	Date	Scale
15016 /SK01	*	MH	25/04/2016	1:100 @A3

GAUNT FRANCIS
Architects

15, 16 & 17, James Street, Stratford-upon-Avon, Warwickshire, CV34 4JF | T: 01827 822199 | P: 01827 822199

GROUND FLOOR PLAN



Preliminary

The copyright in this drawing is owned by Gaunt Francis Architects. It is not to be used, copied, or otherwise reproduced without the written consent of Gaunt Francis Architects. Any discrepancy between the drawing and the project description shall be referred to the drawing description.

Client
Lakes By Yoo

Project
Development at Lechdale
Cotswolds

Preliminary

Title
First Floor Plan
Woodland Barn Type C

Proposed


Drawing No	Rev	Drawn	Date	Scale
15016 /SK02	*	MH	25/04/2016	1:100 @A3

GAUNT FRANCIS
Architects

12-13 High Street, Lechdale, Leicestershire, LE15 9JG. Tel: 01530 810000. Fax: 01530 810001. Email: info@gauntfrancis.co.uk

FIRST FLOOR PLAN

15016 /SK02 - PROJECT WORK - UNFINISHED - TILED DWGS - Woodland Barn

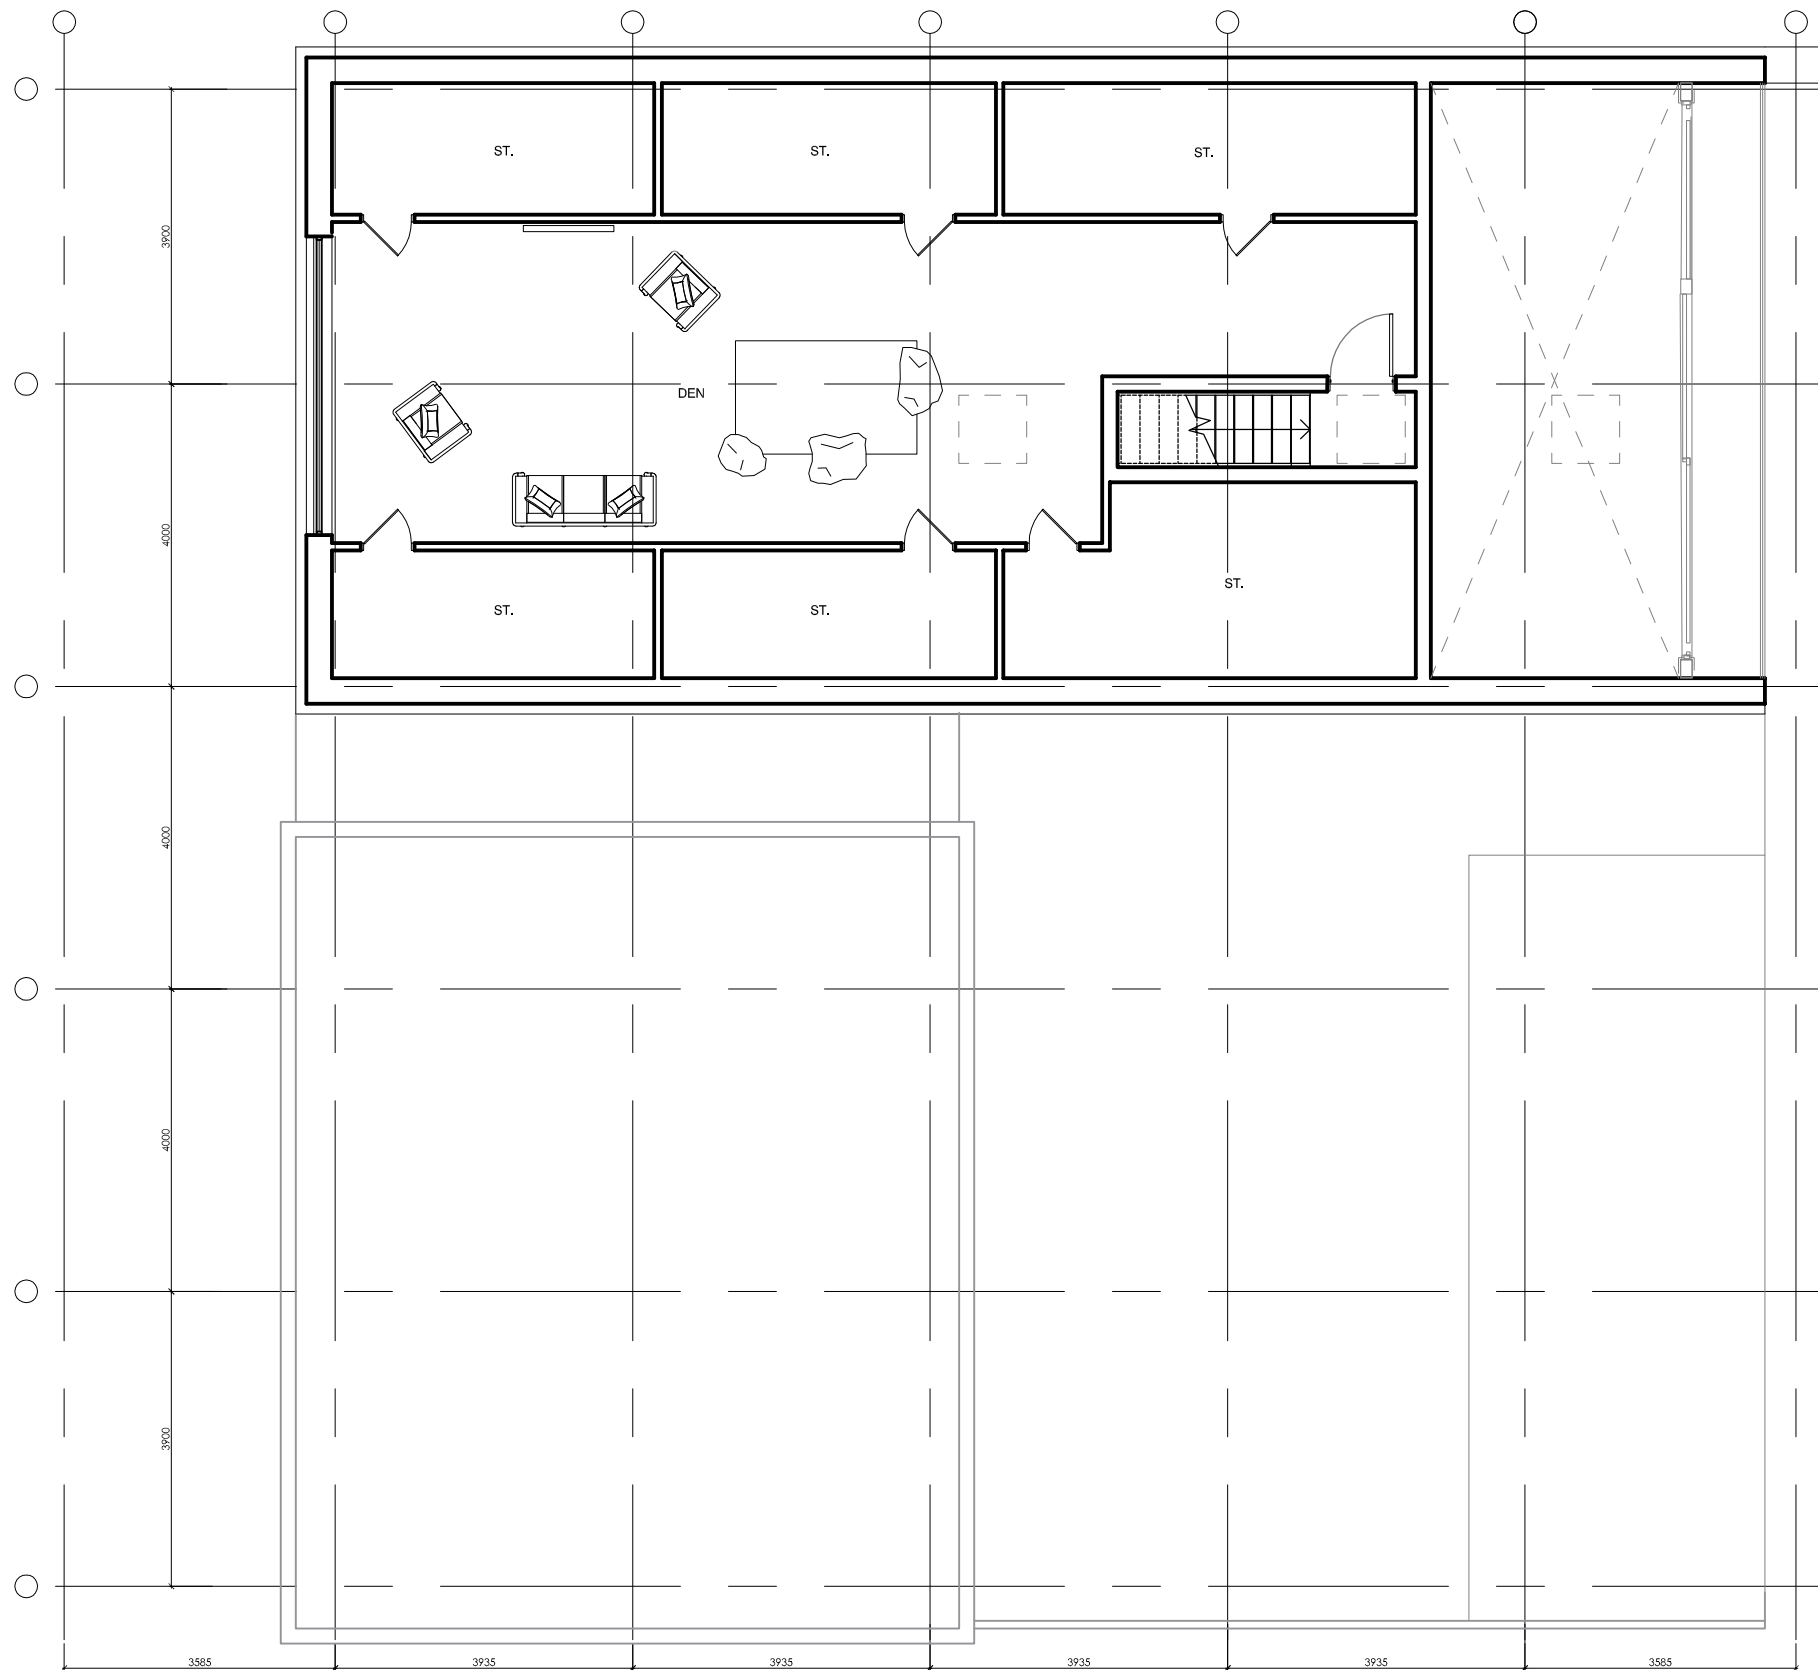

Preliminary

The copyright in this drawing is owned by the copyright owner. It is not to be used, copied, or reproduced in any form without the prior written consent of the copyright owner. Any discrepancy between the drawing and the printed version shall be referred to the drawing as the authoritative version.

Client
Lakes By Yoo

Project
Development at Lechdale
Cotswolds

Preliminary

Title
Second Floor Plan
Woodland Barn Type C


Proposed

Drawing No	Rev	Drawn	Date	Scale
15016 /SK03	*	MH	25/04/2016	1:100 @A3

GAUNT FRANCIS
Architects

15, 16 & 17, James Street, Leamington Spa, Warwickshire, CV34 4EF | Tel: 01922 223399 | www.gauntpfrancis.co.uk

SECOND FLOOR PLAN

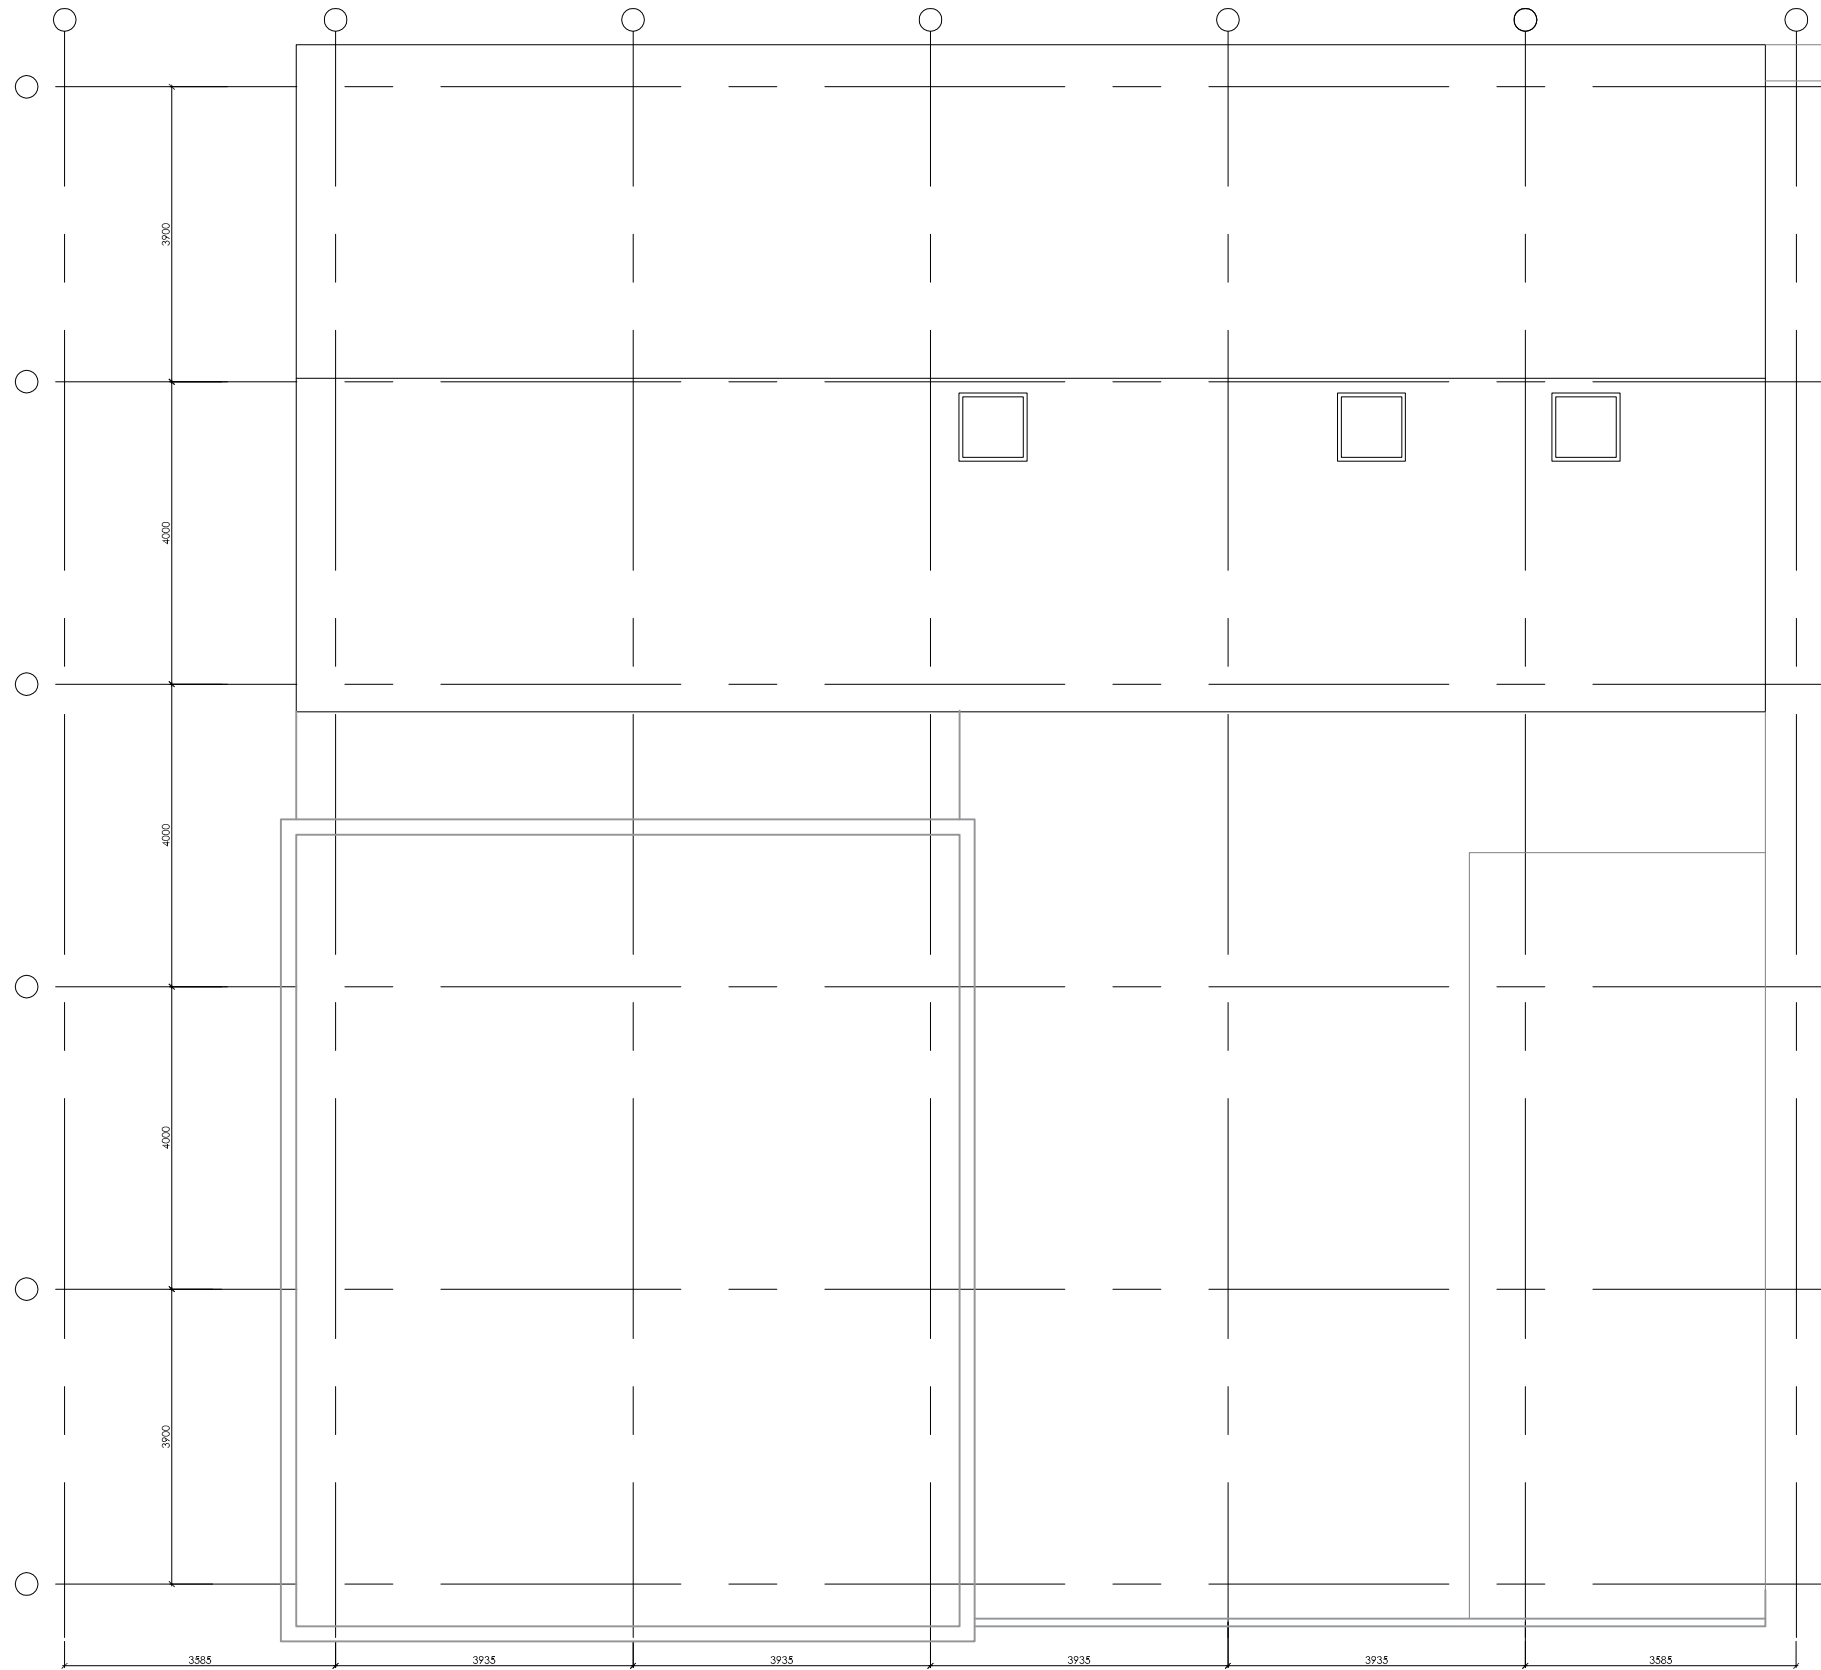

Preliminary

The copyright in this drawing is owned by the copyright owner and is not to be reproduced, stored in a retrieval system or transmitted in any form or by any means, electronic, mechanical, photocopying, recording, or by any information storage or retrieval system, without the prior written permission of the copyright owner.

Client
Lakes By Yoo

Project
Development at Lechdale
Cotswolds

Preliminary

Title
Roof Plan
Woodland Barn Type C

Proposed

Drawing No	Rev	Drawn	Date	Scale
15016 /SK04	*	MH	25/04/2016	1:100 @A3

GAUNT FRANCIS
Architects

15, 1601 Lakes by Yoo Cotswolds, Cotswolds, Gloucestershire, UK. Tel: 01452 871111 | www.gauntfrancis.co.uk

ROOF PLAN