



Preliminary

GIA	ft ²
GROUND	2923.5
FIRST	1543.5
SECOND	433
TOTAL	4900

The copyright in this drawing is owned by Gaunt Francis Architects. It is to be used only for the project and site for which it is prepared. It is not to be used for any other project or site. Any discrepancy between the drawing and the project shall be reported to GFA, The Woodland Barn, Cotswolds, Gloucestershire, UK.

Client
Lakes By Yoo

Project
Development at Lechdale
Cotswolds

Preliminary

Title
Woodland Barn
Type D


Proposed

Drawing No	Rev	Drawn	Date	Scale
15016 /SK01	/	MH	27/04/2016	1:100 @A3

GAUNT FRANCIS
Architects

15016/Lechdale by Yoo/Type D/Proposed/27/04/2016/1:100 @A3

GROUND FLOOR PLAN

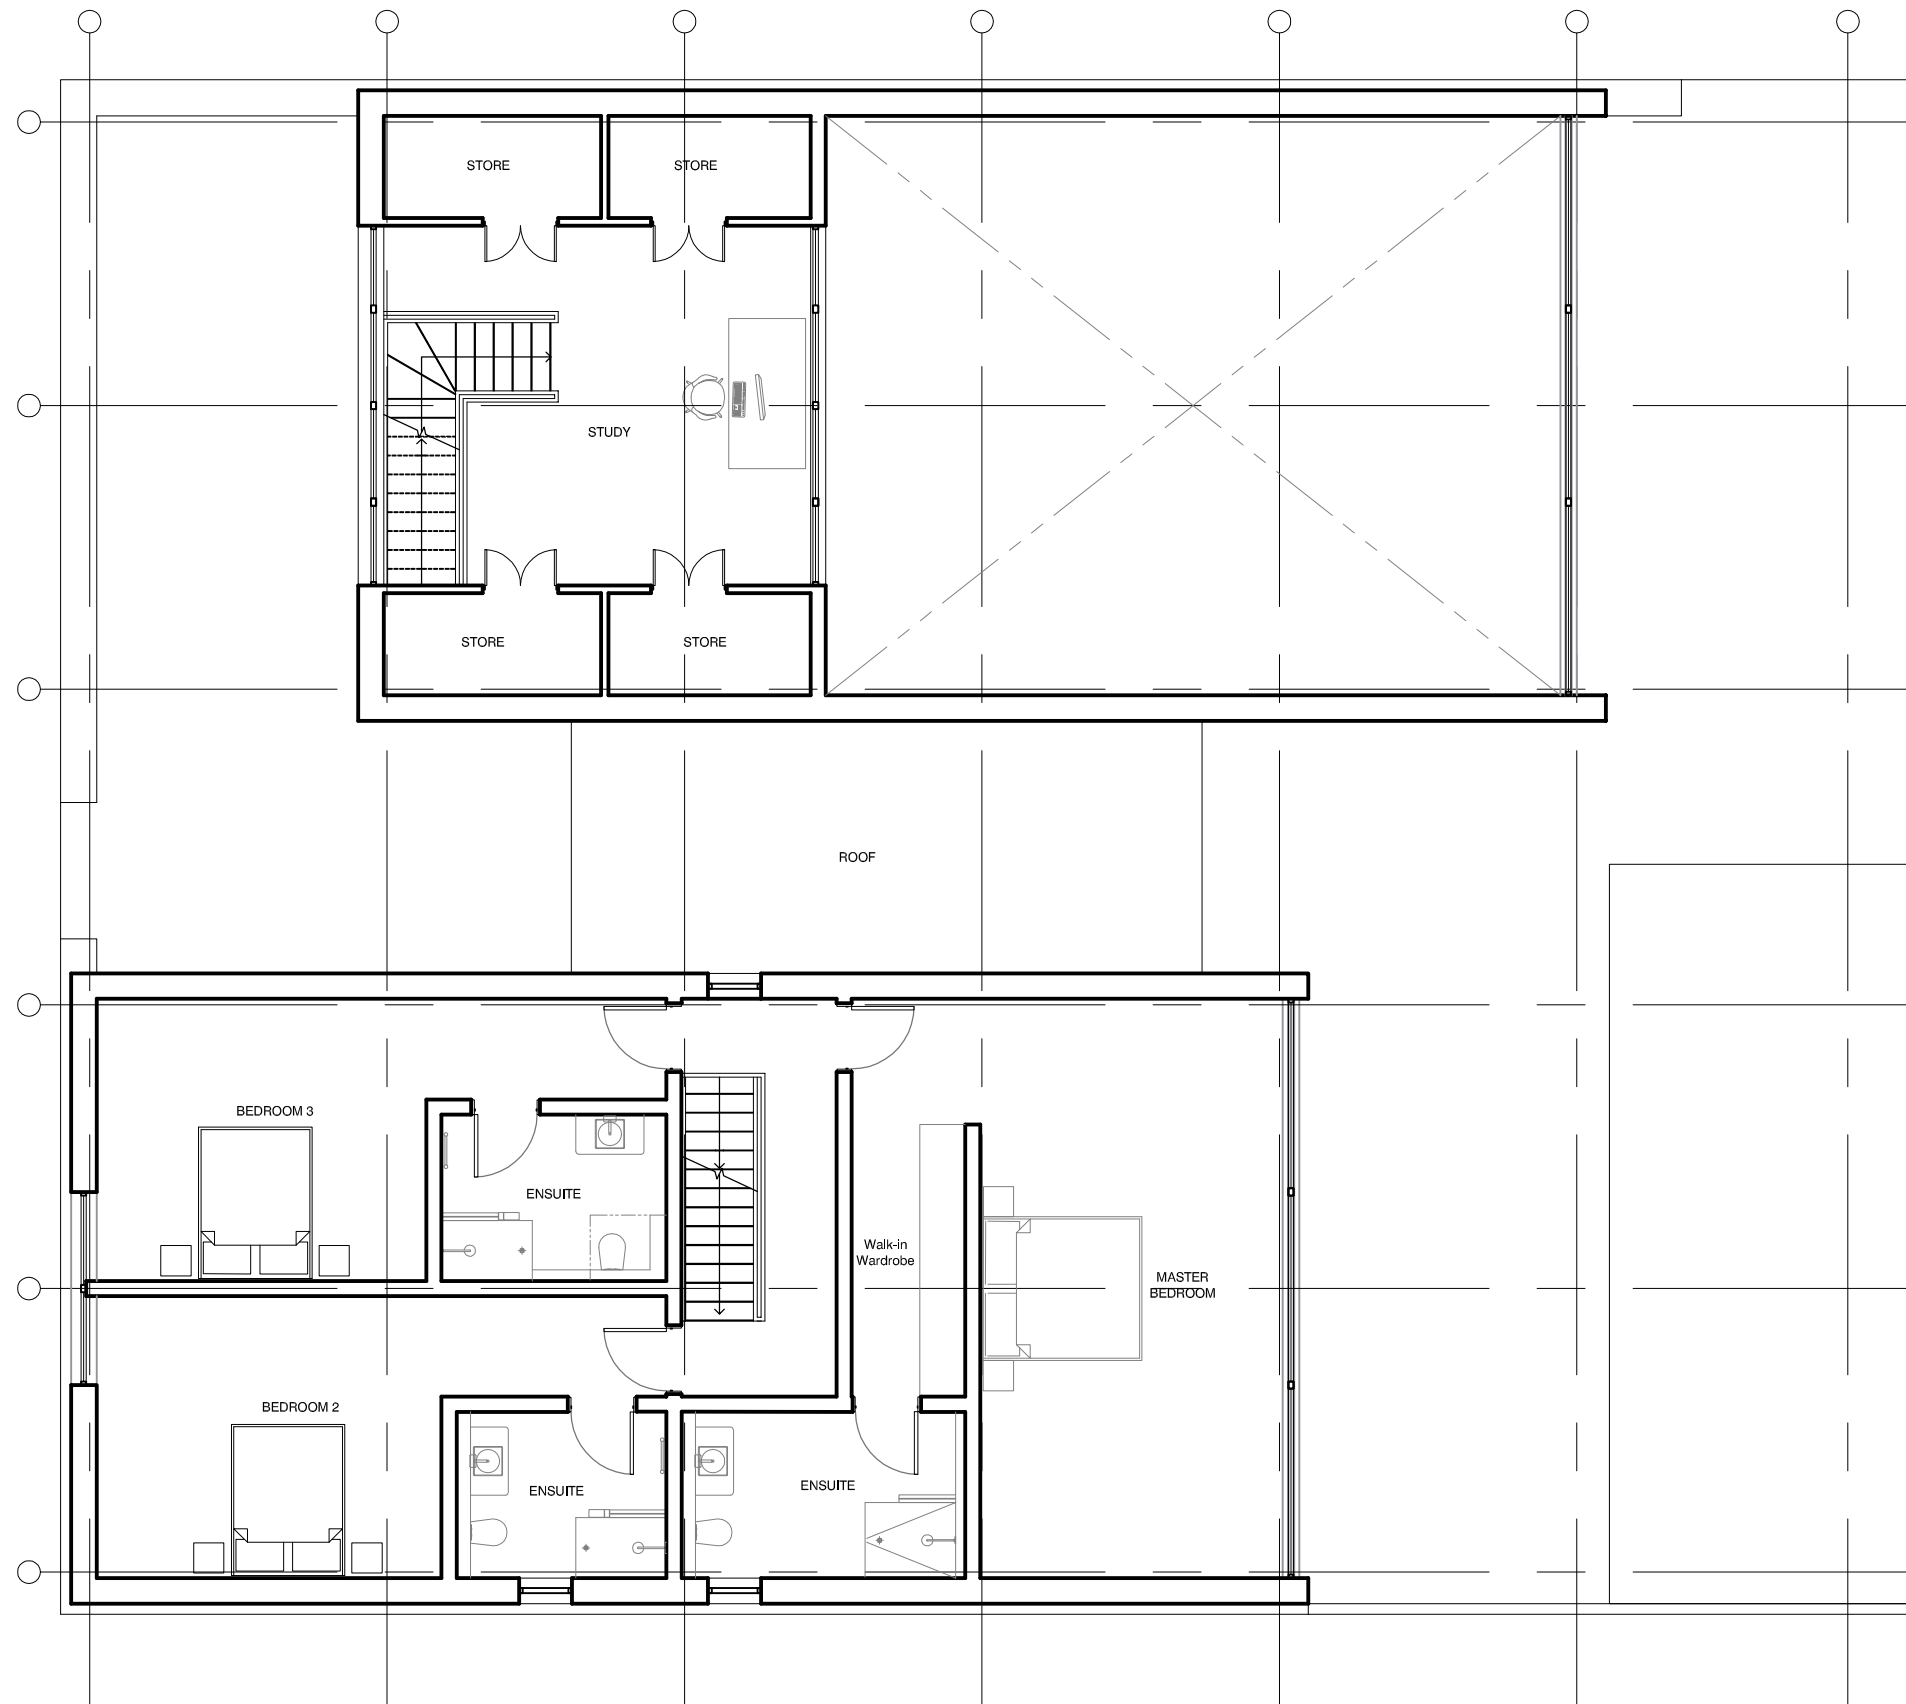

Preliminary

The copyright in this drawing is owned by Gaunt Francis Architects. It is to be used only for the project and site for which it is prepared. No part of this drawing may be reproduced or transmitted in any form or by any means, electronic, mechanical, photocopying, recording, or by any information storage and retrieval system, without the prior written permission of Gaunt Francis Architects.

Client
Lakes By Yoo

Project
Development at Lechdale
Cotswolds


Preliminary
Title
Woodland Barn
Type D

Proposed
Drawing No. 15016 /SK02
Rev. / MH
Drawn Date 27/04/2016
Scale 1:100 @ A3

GAUNT FRANCIS
Architects

15016/Lechdale by Yoo/Type D/Architects/15016/27/04/2016/1:100 @ A3

FIRST FLOOR PLAN

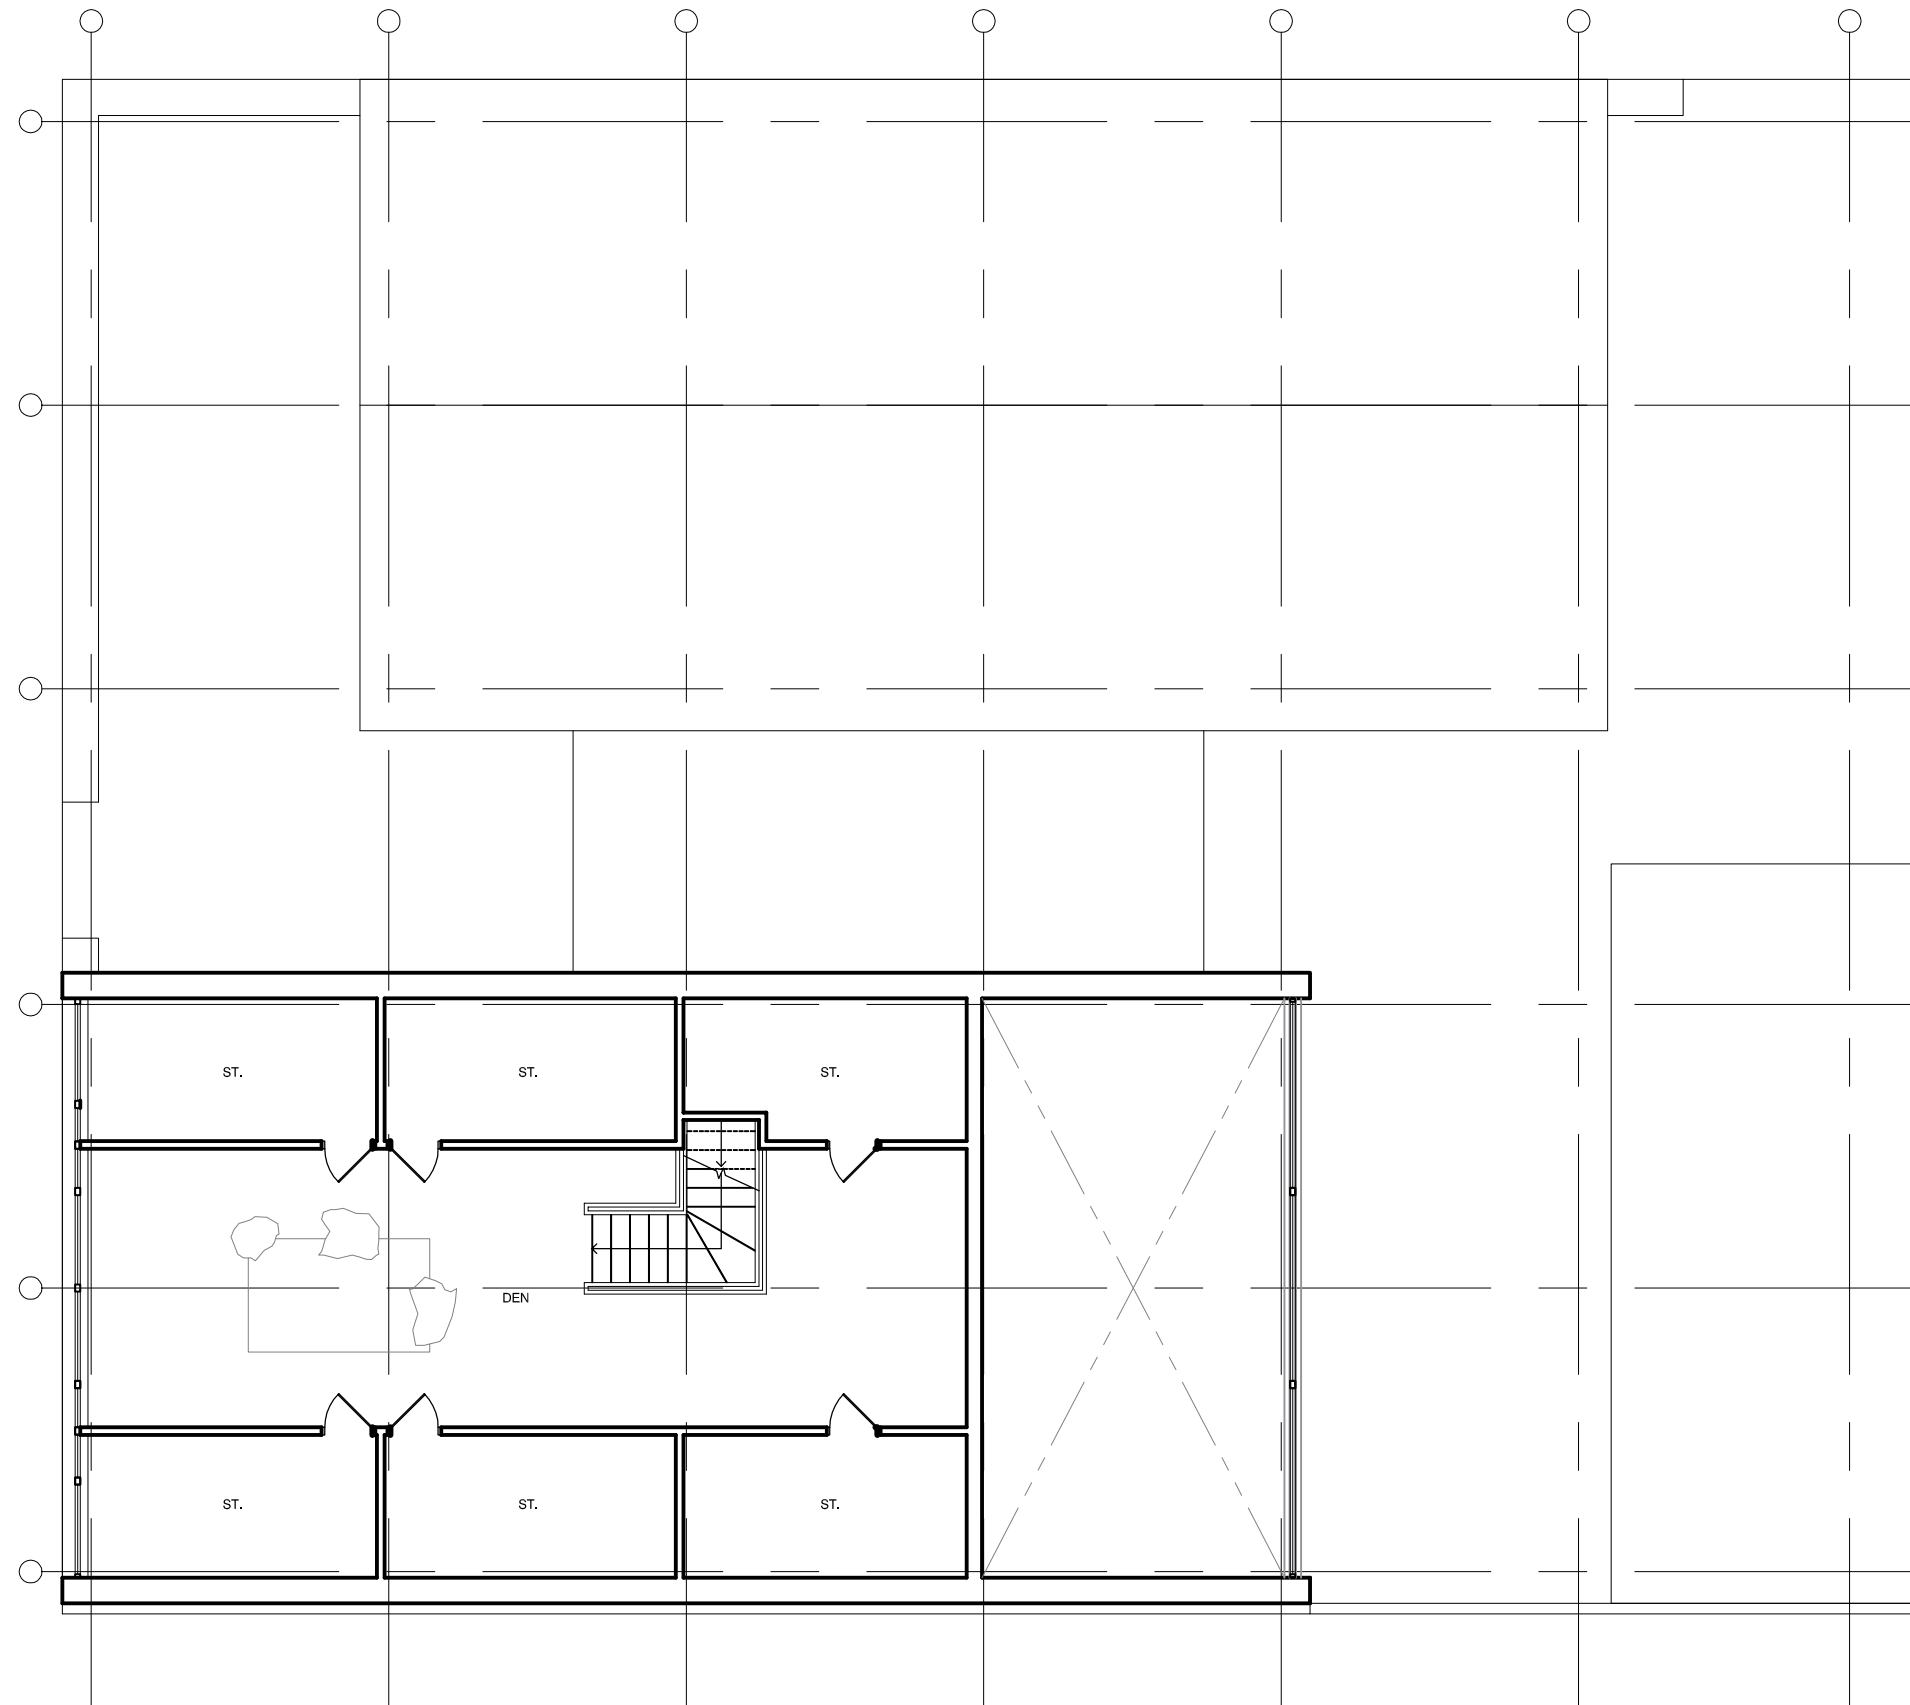

Preliminary

The copyright in this drawing is owned by the copyright owner. It is not to be used for any other project without the written consent of the copyright owner. Any discrepancy between the drawing and the project shall be reported to the copyright owner immediately.

Client
Lakes By Yoo

Project
Development at Lechdale
Cotswolds

Preliminary

Title
Woodland Barn
Type D


Proposed

Drawing No	Rev	Drawn	Date	Scale
15016 /SK03	/	MH	27/04/2016	1:100 @A3

GAUNT FRANCIS
Architects

15016 Lakes by Yoo Cotswolds PROJECT WORK DRAWINGS - TILED DWGS - Woodland Barn

SECOND FLOOR PLAN

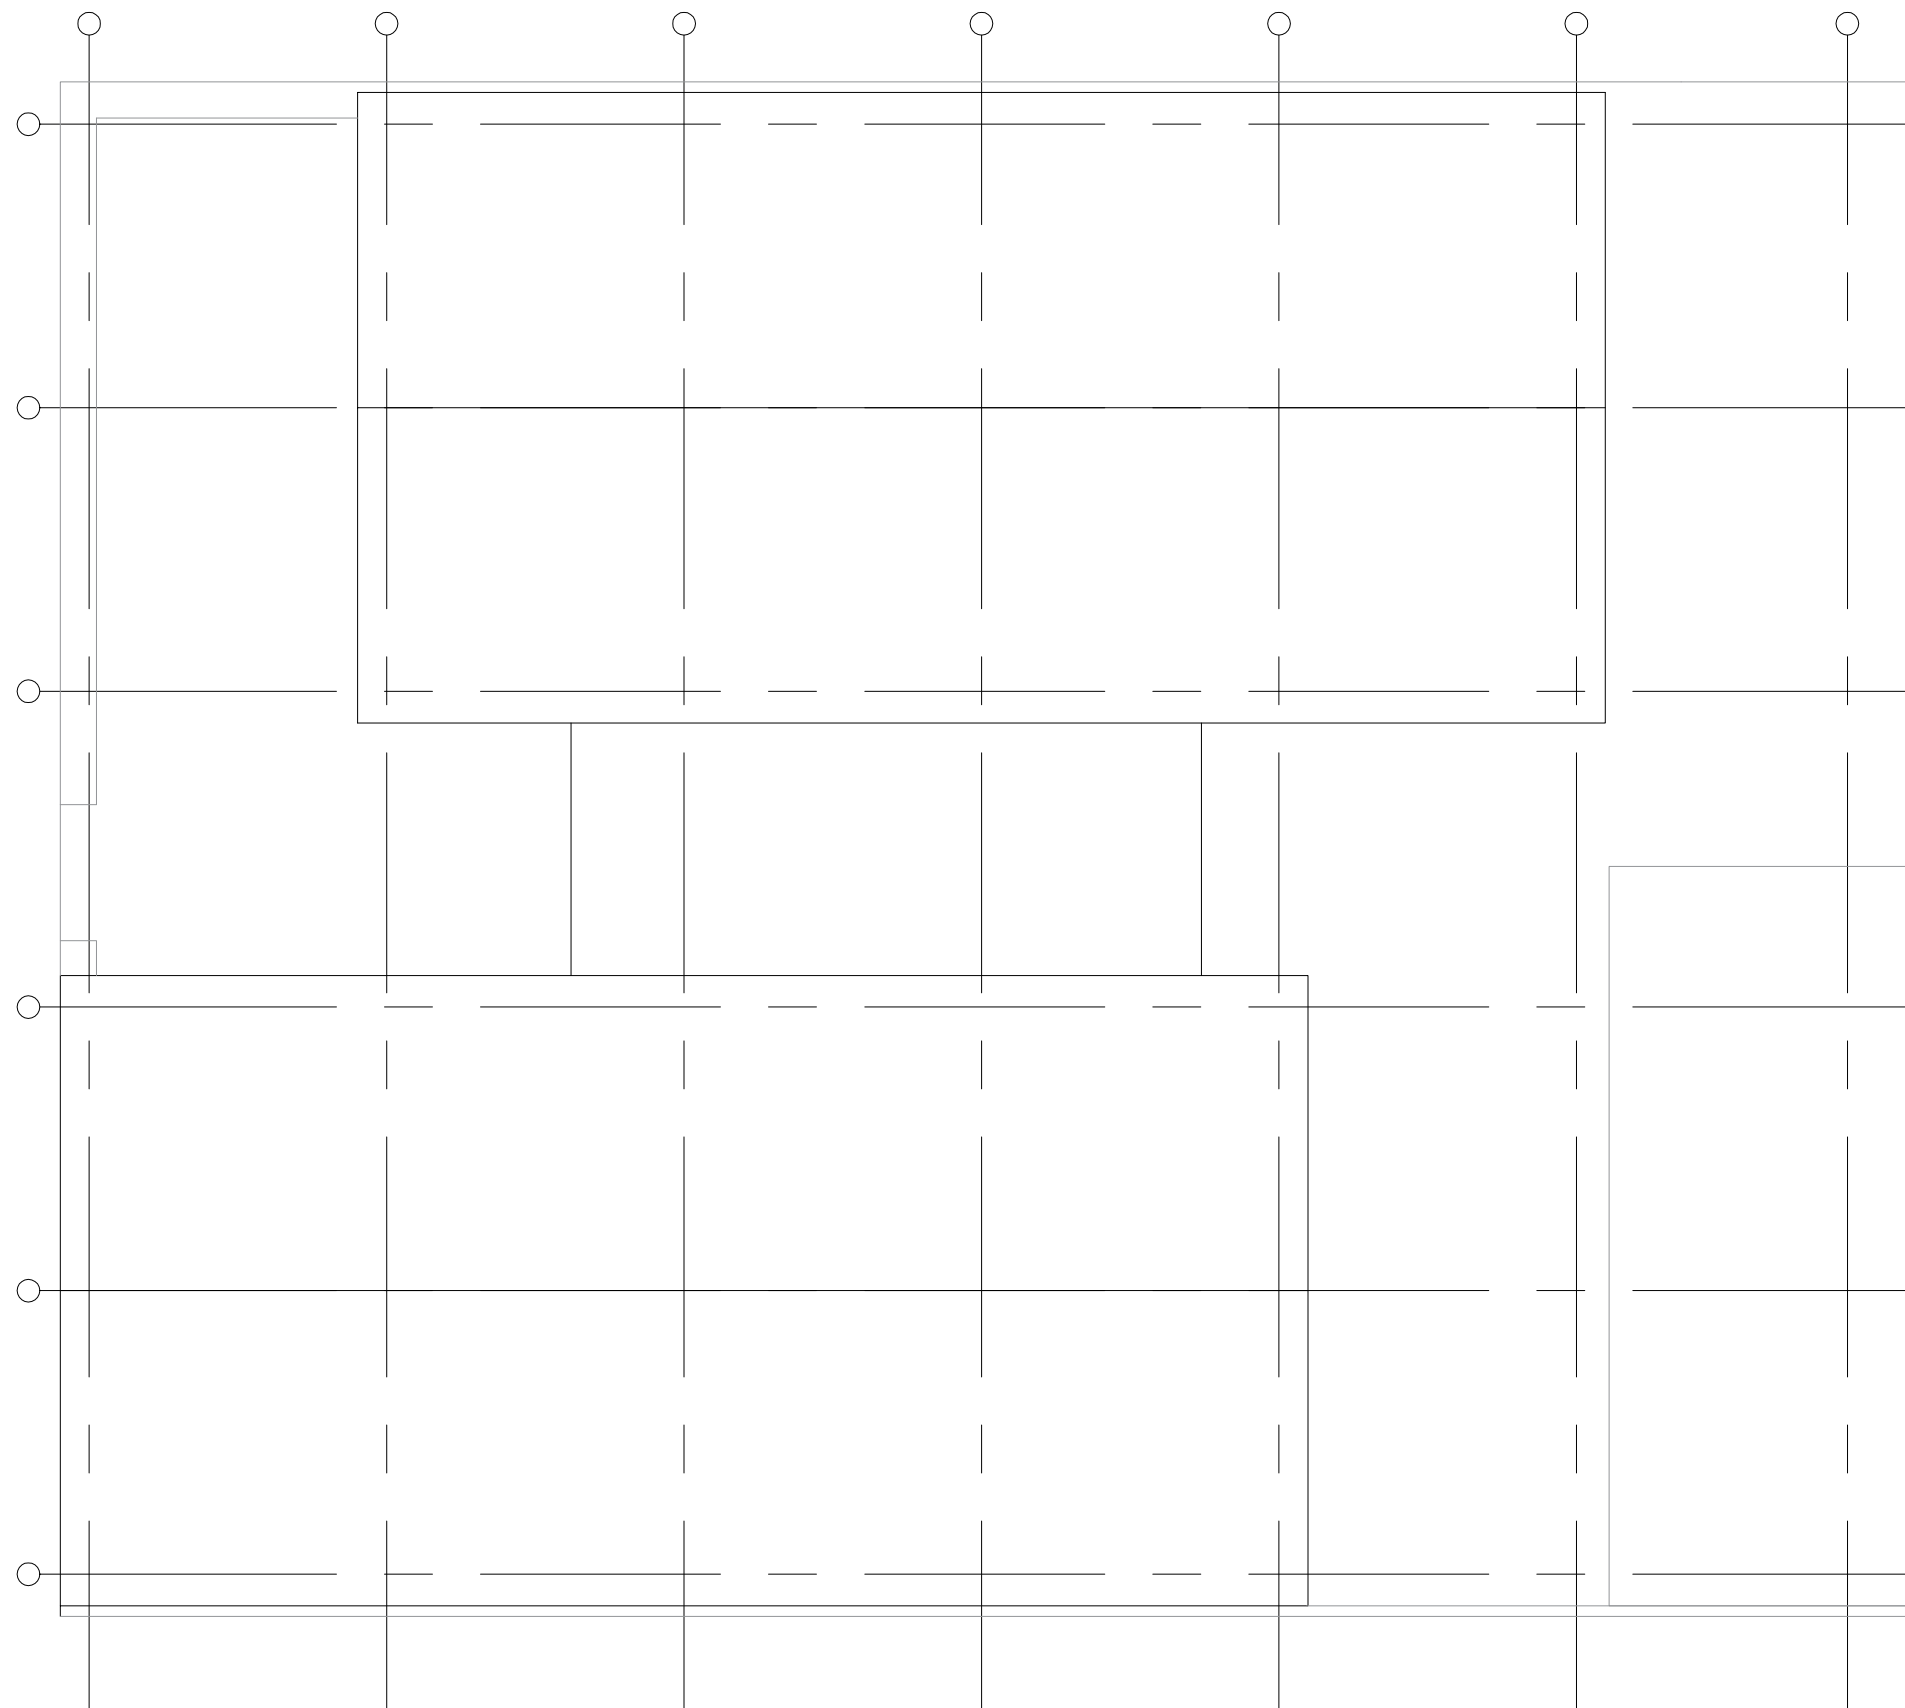

Preliminary

The copyright in this drawing is owned by the copyright owner. All rights are reserved. No part of this drawing may be reproduced, stored in a retrieval system, or transmitted in any form or by any means, electronic, mechanical, photocopying, recording, or by any information storage and retrieval system, without the prior written permission of the copyright owner.

Client
Lakes By Yoo

Project
Development at Lechdale
Cotswolds

Preliminary

Title
Woodland Barn
Type D

Proposed

Drawing No	Rev	Drawn	Date	Scale
15016 /SK04	/	MH	27/04/2016	1:100 @ A3

**GAUNT FRANCIS
Architects**

15, 1601 Lakes by Yoo Cotswolds, Gloucestershire, UK. Tel: 01452 722199 | www.gauntfrancis.co.uk

ROOF PLAN