



East Elevation

rev	date	revision	Initials
-----	------	----------	----------

This drawing is copyright. All rights described in Chapter IV of the Copyright, Designs and Patents Act 1988 have generally been asserted. All dimensions to be checked on site. Do not scale. Any discrepancy between this drawing and other information to be reported to GFA. This drawing shows Design Intent Only.

Client

Lakes By Yoo

Project

Woodland Barn Type C

Feasibility

Title

East Elevation


Drawing No

SK05

Project No	Rev	Drawn	Scale
15016		MH	1:100 @ A3

Cardiff & London
 Capital Tower | Greyfriars Road | Cardiff CF10 3AG | T: 029 2023 3993 | W: GauntFrancis.co.uk

GAUNT FRANCIS
 Architects

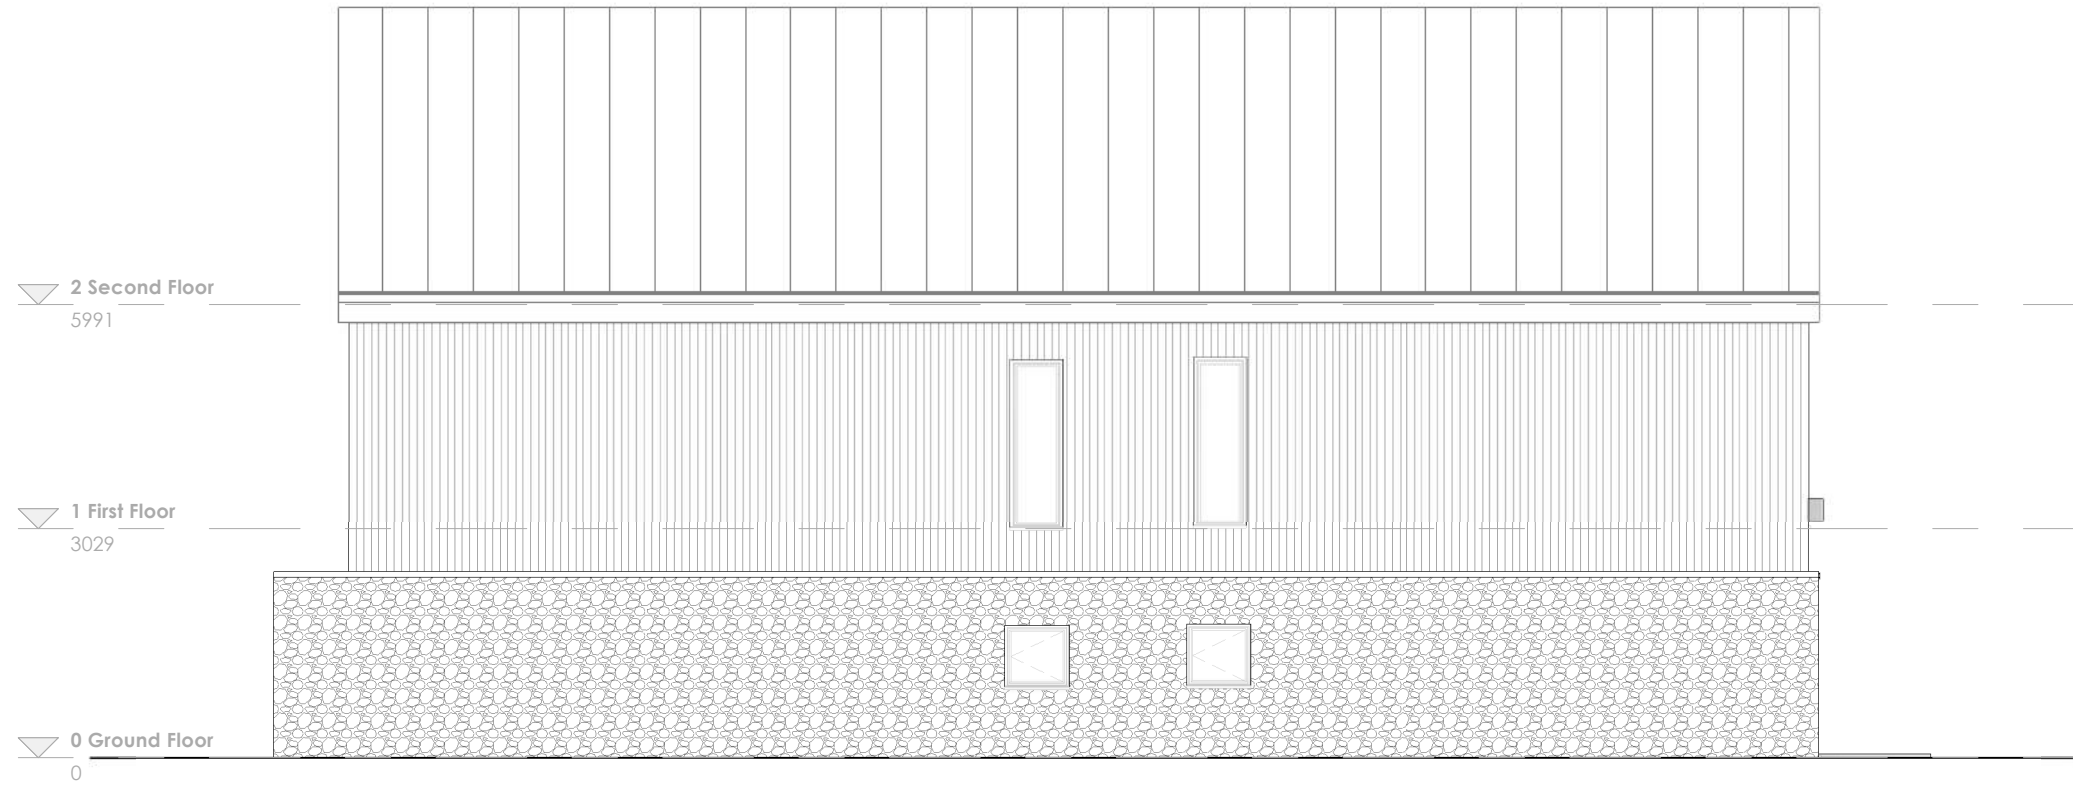

North Elevation

rev	date	revision	Initials
-----	------	----------	----------

This drawing is copyright. All rights described in Chapter IV of the Copyright, Designs and Patents Act 1988 have generally been asserted. All dimensions to be checked on site. Do not scale. Any discrepancy between this drawing and other information to be reported to GFA. This drawing shows Design Intent Only.

Client

Lakes By Yoo

Project

Woodland Barn Type C

Feasibility

Title

North Elevation

Drawing No

SK06

Project No

15016

Rev

Drawn

Scale

MH

1 : 100 @ A3

Cardiff & London

GAUNT FRANCIS
Architects

Capital Tower | Greyfriars Road | Cardiff CF10 3AG | T: 029 2023 3993 | W: GauntFrancis.co.uk



South Elevation

rev	date	revision	Initials
-----	------	----------	----------

This drawing is copyright. All rights described in Chapter IV of the Copyright, Designs and Patents Act 1988 have generally been asserted. All dimensions to be checked on site. Do not scale. Any discrepancy between this drawing and other information to be reported to GFA. This drawing shows Design Intent Only.

Client

Lakes By Yoo

Project

Woodland Barn Type C

Feasibility

Title

South Elevation

Drawing No

SK07

Project No	Rev	Drawn	Scale
------------	-----	-------	-------

15016

Rev

Drawn

Scale

MH

1 : 100 @ A3

Cardiff & London

GAUNT FRANCIS
Architects

Capital Tower | Greyfriars Road | Cardiff CF10 3AG | T: 029 2023 3993 | W: GauntFrancis.co.uk



West Elevation

rev	date	revision	Initials

This drawing is copyright. All rights described in Chapter IV of the Copyright, Designs and Patents Act 1988 have generally been asserted. All dimensions to be checked on site. Do not scale. Any discrepancy between this drawing and other information to be reported to GFA. This drawing shows Design Intent Only.

Client

Lakes By Yoo

Project

Woodland Barn Type C

Feasibility

Title


West Elevation

Drawing No

SK08

Project No	Rev	Drawn	Scale
15016		MH	1:100 @ A3

GAUNT FRANCIS
Architects
Cardiff & London
Capital Tower | Greyfriars Road | Cardiff CF10 3AG | T: 029 2023 3993 | W: GauntFrancis.co.uk

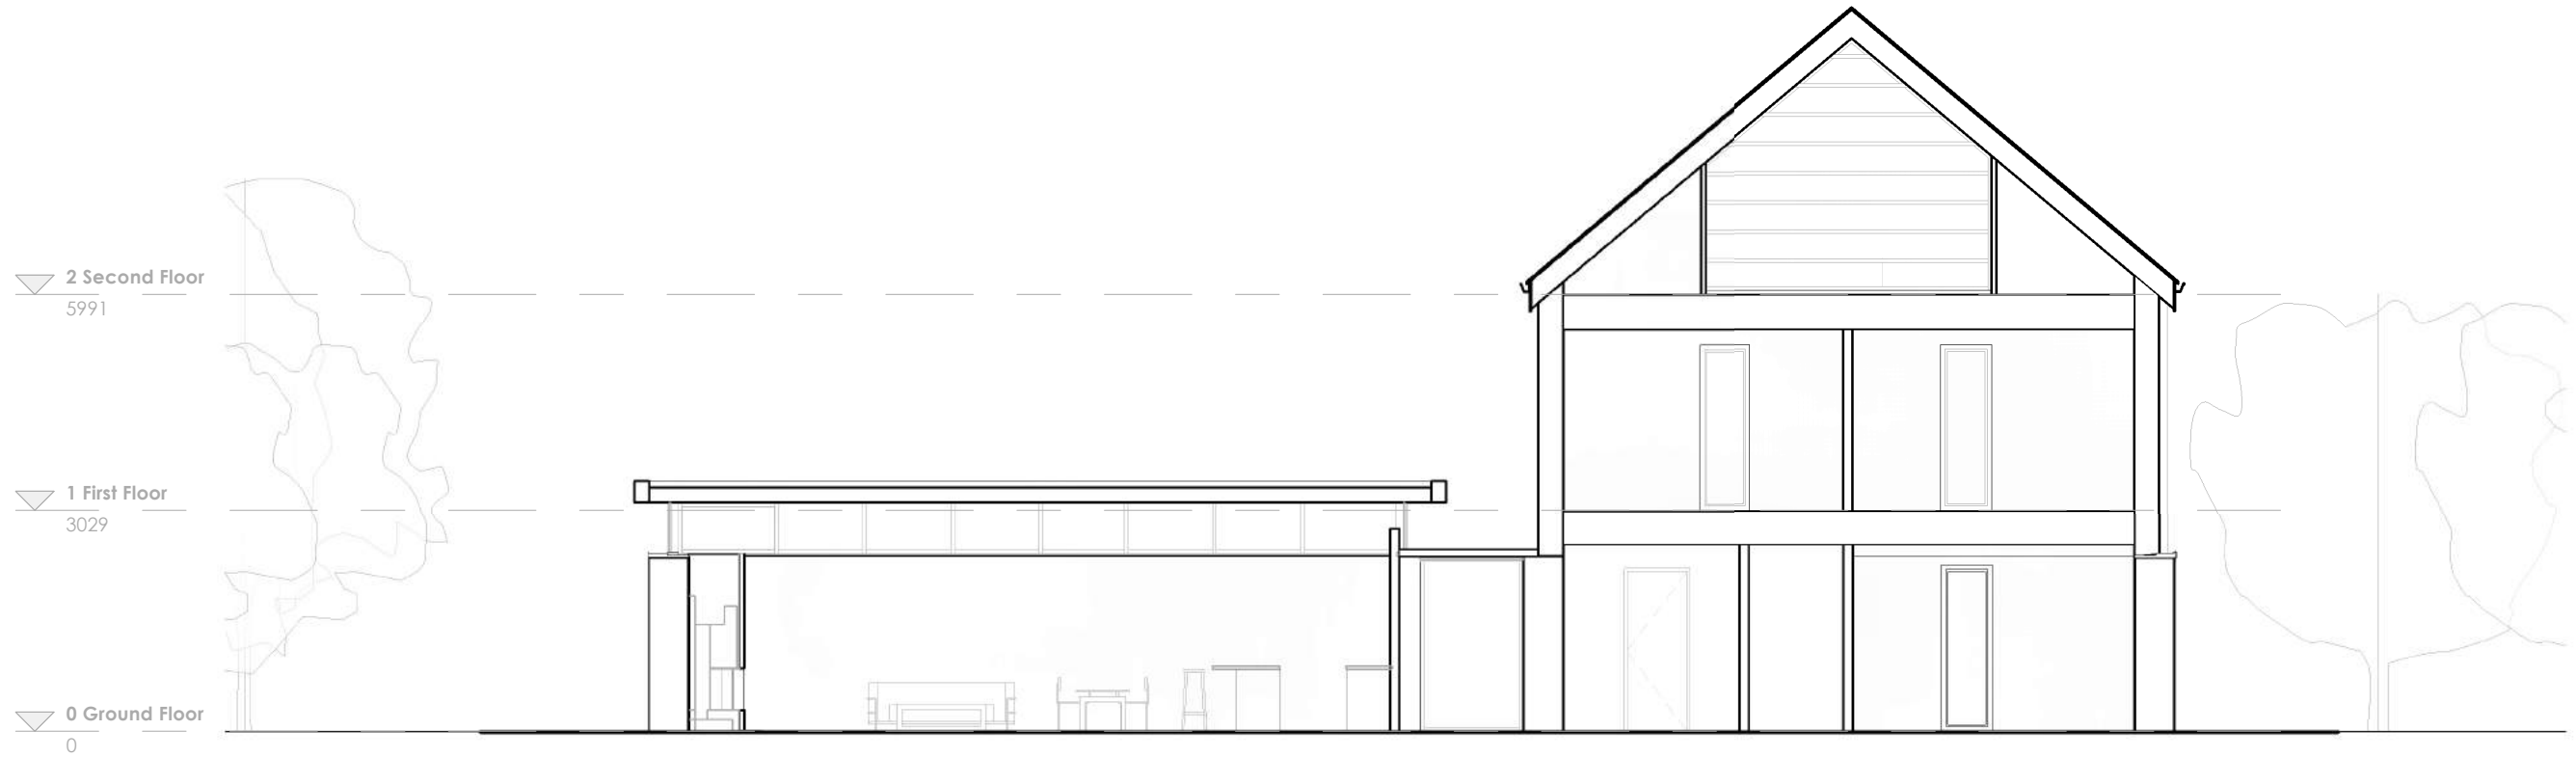

rev	date	revision	Initials

This drawing is copyright. All rights described in Chapter IV of the Copyright, Designs and Patents Act 1988 have generally been asserted. All dimensions to be checked on site. Do not scale. Any discrepancy between this drawing and other information to be reported to GFA. This drawing shows Design Intent Only.

Client

Lakes By Yoo

Project

Woodland Barn Type C

Feasibility

Title

Section

Drawing No

SK09

Project No

15016

Rev

Drawn

Scale

MH

1:100 @ A3

Cardiff & London

GAUNT FRANCIS
Architects

Capital Tower | Greyfriars Road | Cardiff CF10 3AG | T: 029 2023 3993 | W: GauntFrancis.co.uk

Section



rev	date	revision	Initials

This drawing is copyright. All rights described in Chapter IV of the Copyright, Designs and Patents Act 1988 have generally been asserted. All dimensions to be checked on site. Do not scale. Any discrepancy between this drawing and other information to be reported to GFA. This drawing shows Design Intent Only.

Client
Lakes By Yoo

Project
Woodland Barn Type C

Feasibility

Title
Exterior View

Drawing No
SK10

Project No	Rev	Drawn	Scale
15016		MH	@ A3

GAUNT FRANCIS
Architects
Cardiff & London

Capital Tower | Greyfriars Road | Cardiff CF10 3AG | T: 029 2023 3993 | W: GauntFrancis.co.uk

Exterior View